

SURVEYOR'S REAL PROPERTY REPORT
PART 1 Plan of
PART OF LOT 11
REGISTERED PLAN 133
CITY OF OTTAWA

Surveyed by Annis, O'Sullivan, Vollebakk Ltd.

Scale 1 : 200



Metric

DISTANCES SHOWN ON THIS PLAN ARE IN METRES AND CAN BE CONVERTED TO FEET BY DIVIDING BY 0.3048

Surveyor's Certificate

I CERTIFY THAT:

1. This survey and plan are correct and in accordance with the Surveys Act, the Surveyors Act, the Land Titles Act and the regulations made under them.
2. The survey was completed on the 17th day of September, 2008.

Sept 24, 08
Date

W. A. Bhatti
Wikar A. Bhatti
Ontario Land Surveyor

PART 2

THIS PLAN MUST BE READ IN CONJUNCTION WITH SURVEY REPORT DATED: September 24, 2008.

ANNIS, O'SULLIVAN, VOLLEBEKK LTD. grants to C. Heilig ("The Client"), their solicitors, mortgagees, and other related parties, permission to use original, signed, sealed copies of the Surveyor's Real Property Report in transactions involving The Client.

Notes & Legend

- Denotes Survey Monument Planted
- " Survey Monument Found
- SIB " Standard Iron Bar
- SSIB " Short Standard Iron Bar
- IBØ " Round Iron Bar
- CC " Cut Cross
- (WIT) " Witness
- (AOG) " Annis, O'Sullivan, Vollebakk Ltd.
- Meas. " Measured
- CRW " Concrete Retaining Wall
- WRW " Wood Retaining Wall
- CLF " Chain Link Fence
- PF " Picket Fence
- C/L " Centreline
- UP " Utility Pole
- ohw — " Overhead Wires
- (P) " Registered Plan 133
- (P1) " Plan 4R-15656
- (P2) " Plan 4R-10803
- (P3) " Plan by (AOG), dated Oct.10, 2006
- (P4) " Plan CAR-120
- (P5) " Plan by (647) dated Oct.1, 1980

ASSOCIATION OF ONTARIO LAND SURVEYORS
 PLAN SUBMISSION FORM
 1711378

THIS PLAN IS NOT VALID UNLESS IT IS AN EMBOSSED ORIGINAL COPY ISSUED BY THE SURVEYOR in accordance with Regulation 1026, Section 29 (3).


ELEVATION NOTES

1. Elevations shown are referred to geodetic datum.
2. It is the responsibility of the user of this information to verify that the job benchmark has not been altered or disturbed and that its relative elevation and description agrees with the information shown on this drawing.

Bearings are astronomic, derived from the southerly limit of Cameron Avenue, shown to be N59°39'30"E on Registered Plan 133.
 © Annis, O'Sullivan, Vollebakk Ltd, 2008. "THIS PLAN IS PROTECTED BY COPYRIGHT"

ANNIS, O'SULLIVAN, VOLLEBEKK LTD.
 14 Concourse Gate, Suite 500
 Nepean, Ont. K2E 7S6
 Phone: (613) 727-0850 / Fax: (613) 727-1079
 Email: Nepean@aovltd.com

Ontario Land Surveyors Job No. 9387-08 Heilig P1111 RPI133 D F.dwg A&K

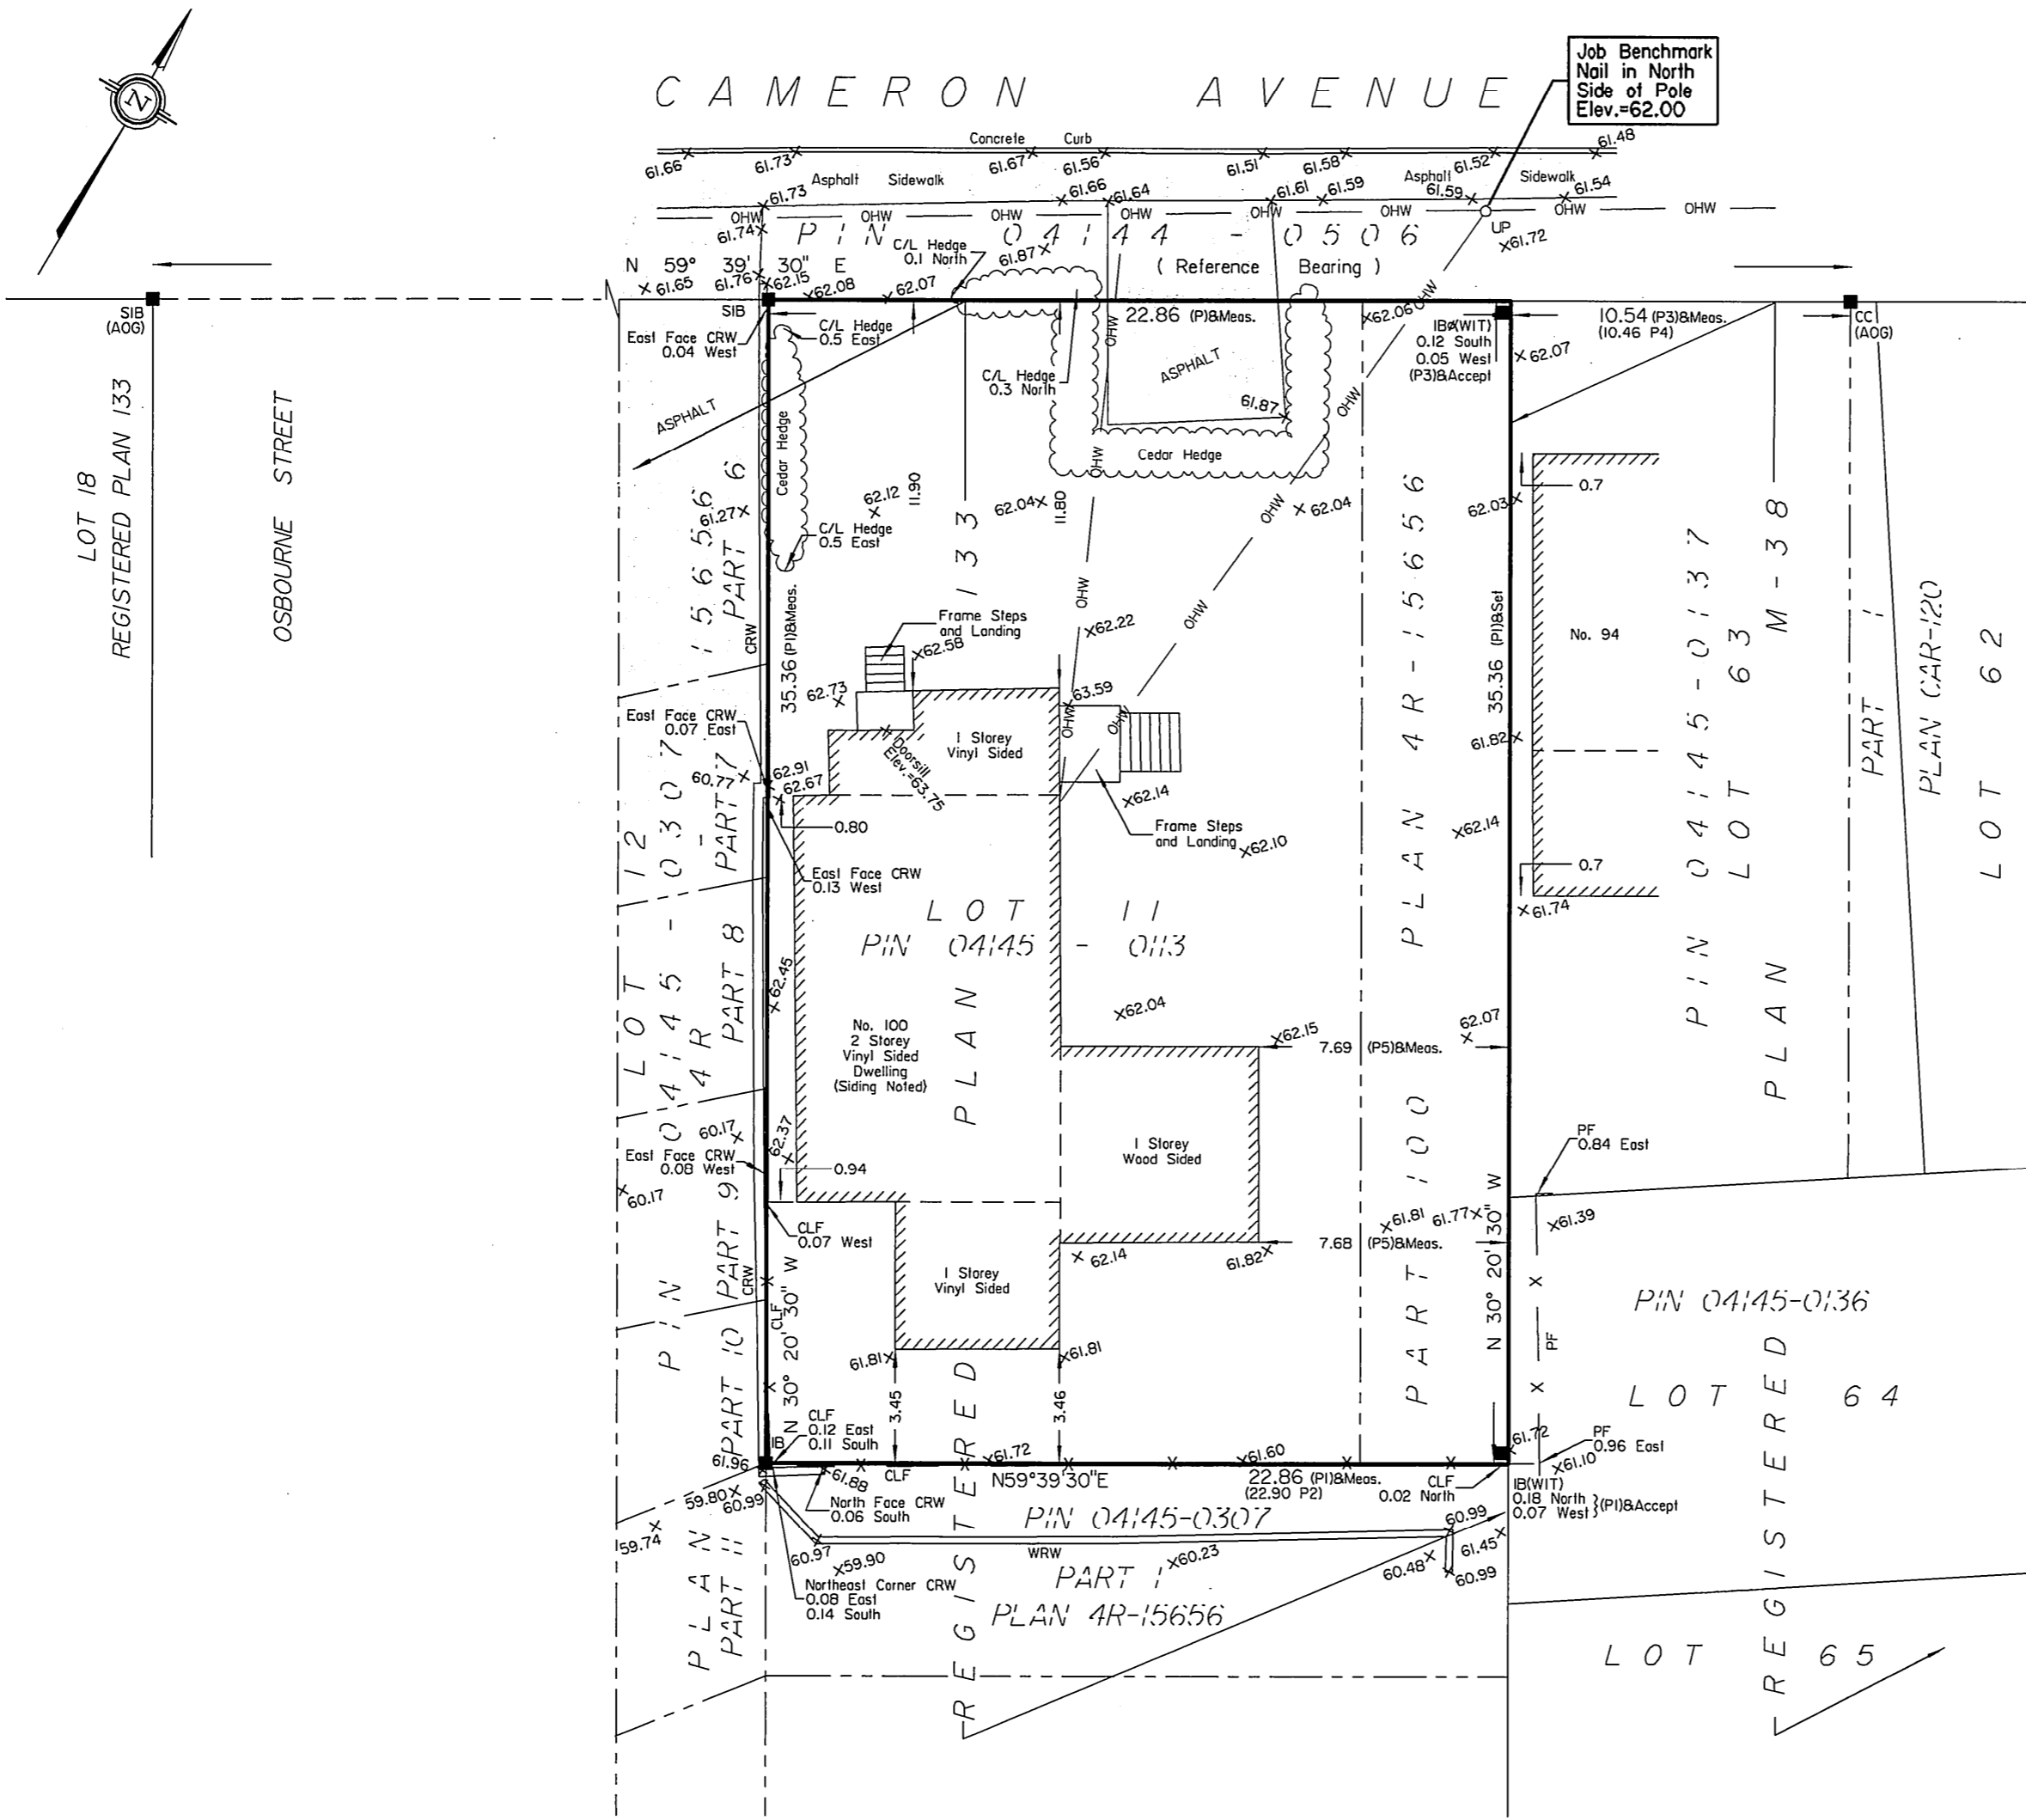

Y:\2008\0827-08\FINAL\0827-08 Heilig P1111 RPI133 D F.dwg, 20080928 11:52:51 AM